


5bbYl i fY'9

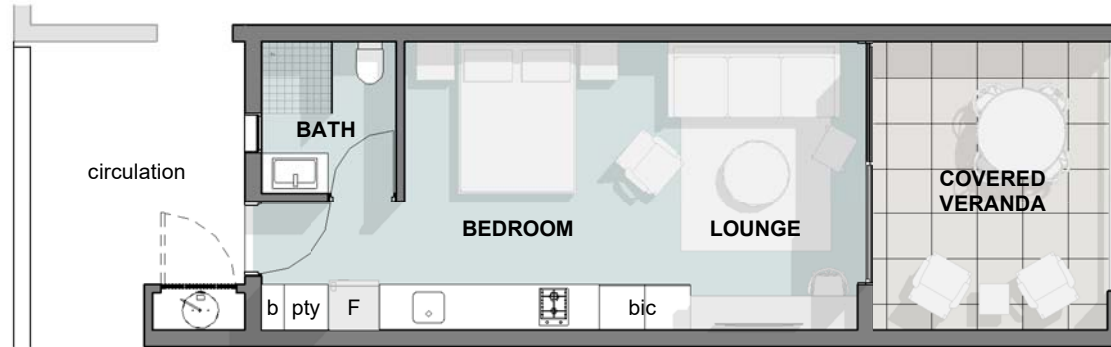

**FLOOR PLAN**  
SCALE 1 : 100

**UNIT FEATURES:**

**OPEN PLAN AREA:**

- Built in Kitchen (excl. fridge)
- Gas hob & oven
- Single sink
- Pantry cupboard
- Broom cupboard
- Built in cupboard (clothing)

**BATHROOM:**

- WC
- Frameless glass shower
- Vanity

**GENERAL:**

- Ironmongery
- Sanitaryware

**1 BED STUDIO APARTMENT AREAS**

LEVEL	NAME	AREA
GROUND FLOOR	COVERED VERANDA	13.04 m <sup>2</sup>
GROUND FLOOR	GROUND FLOOR	32.81 m <sup>2</sup>
		<b>45.85 m<sup>2</sup></b>
SEMI BASEMENT	STORE ROOM	3.97 m <sup>2</sup>
		<b>3.97 m<sup>2</sup></b>
<b>TOTAL</b>		<b>49.82 m<sup>2</sup></b>

1 BEDROOM STUDIO APARTMENT

1 : 100



a firm of architects

**JOB NO:**  
**DRAWN BY:** IMR  
**DATE:** 2018/05/10 11:33:22  
**WEBSITE:** www.bloc.archi  
**EMAIL:** studio@bloc.archi  
**TEL:** +27(0)31 566 3320