


5bbYI i fY'8

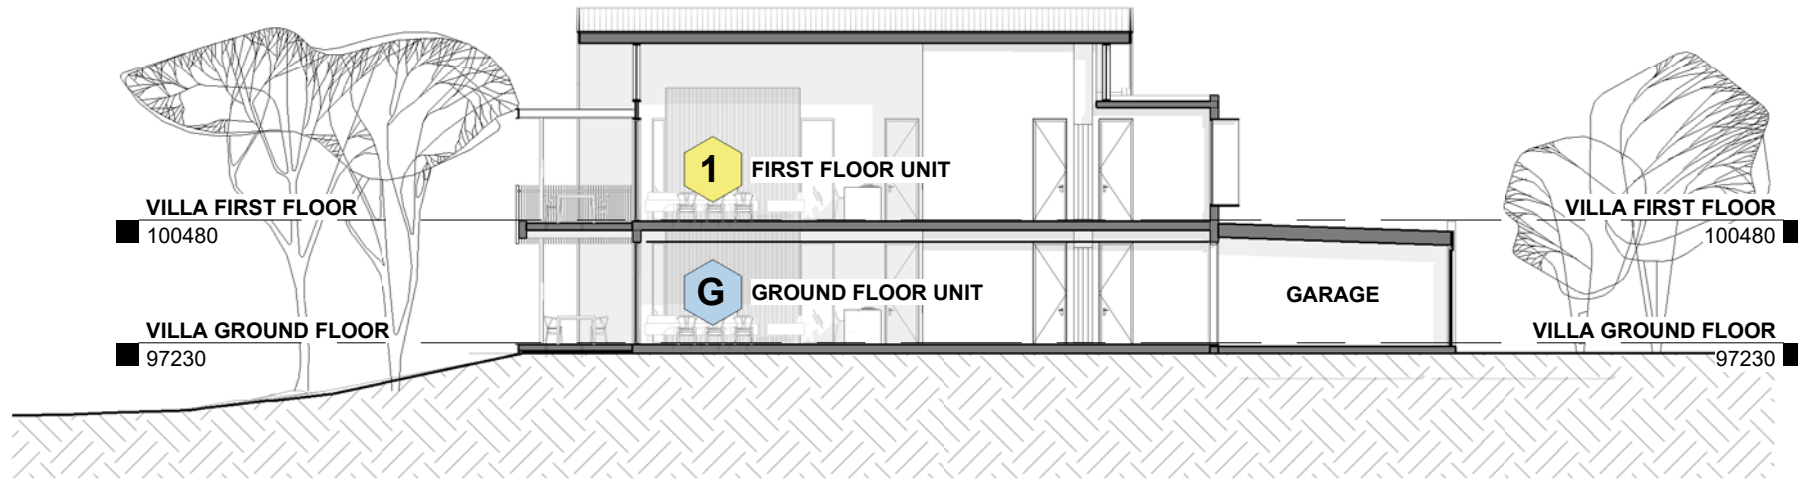

3 BEDROOM VILLA - TYPICAL SECTION
SCALE 1 : 200

3 BEDROOM VILLA UNIT - TYPICAL SECTION

1 : 200

bløc.

a firm of architects

JOB NO:
DRAWN BY: IMR
DATE: 2018/05/13 16:12:47
WEBSITE: www.bløc.archi
EMAIL: studio@bløc.archi
TEL: +27(0)31 566 3320